

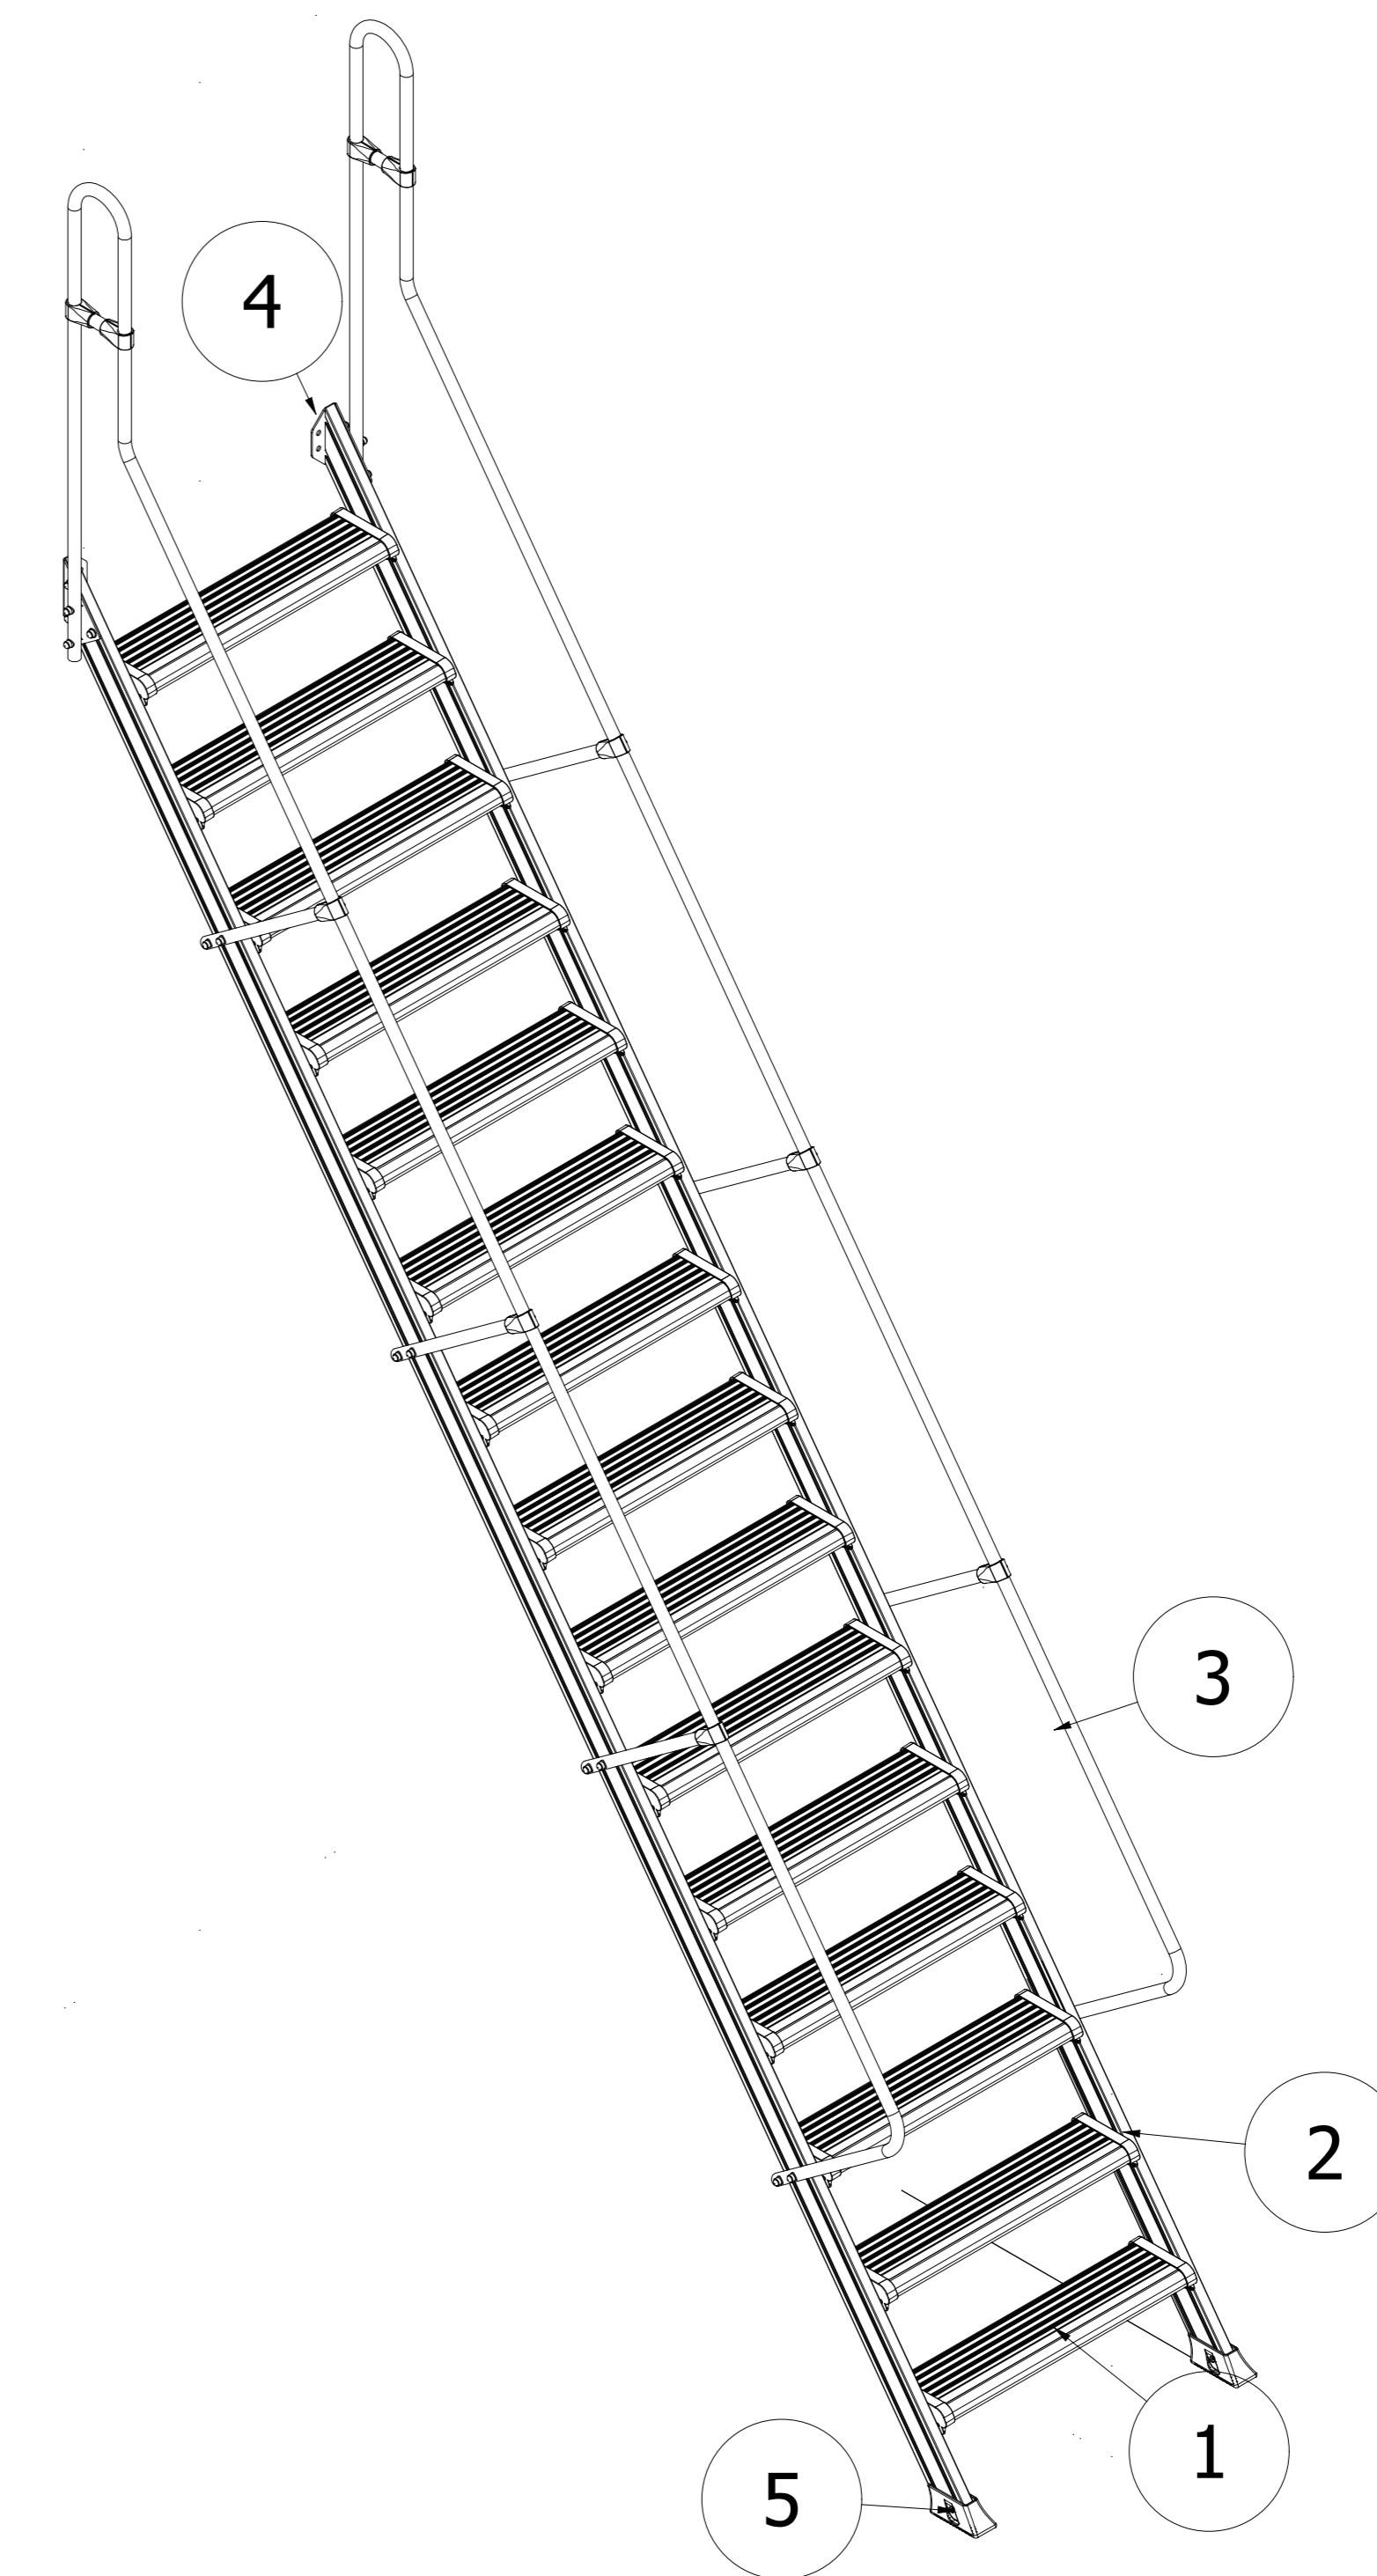


16 15 14 13 12 11 10 9 8 7 6 5 4 3 2 1

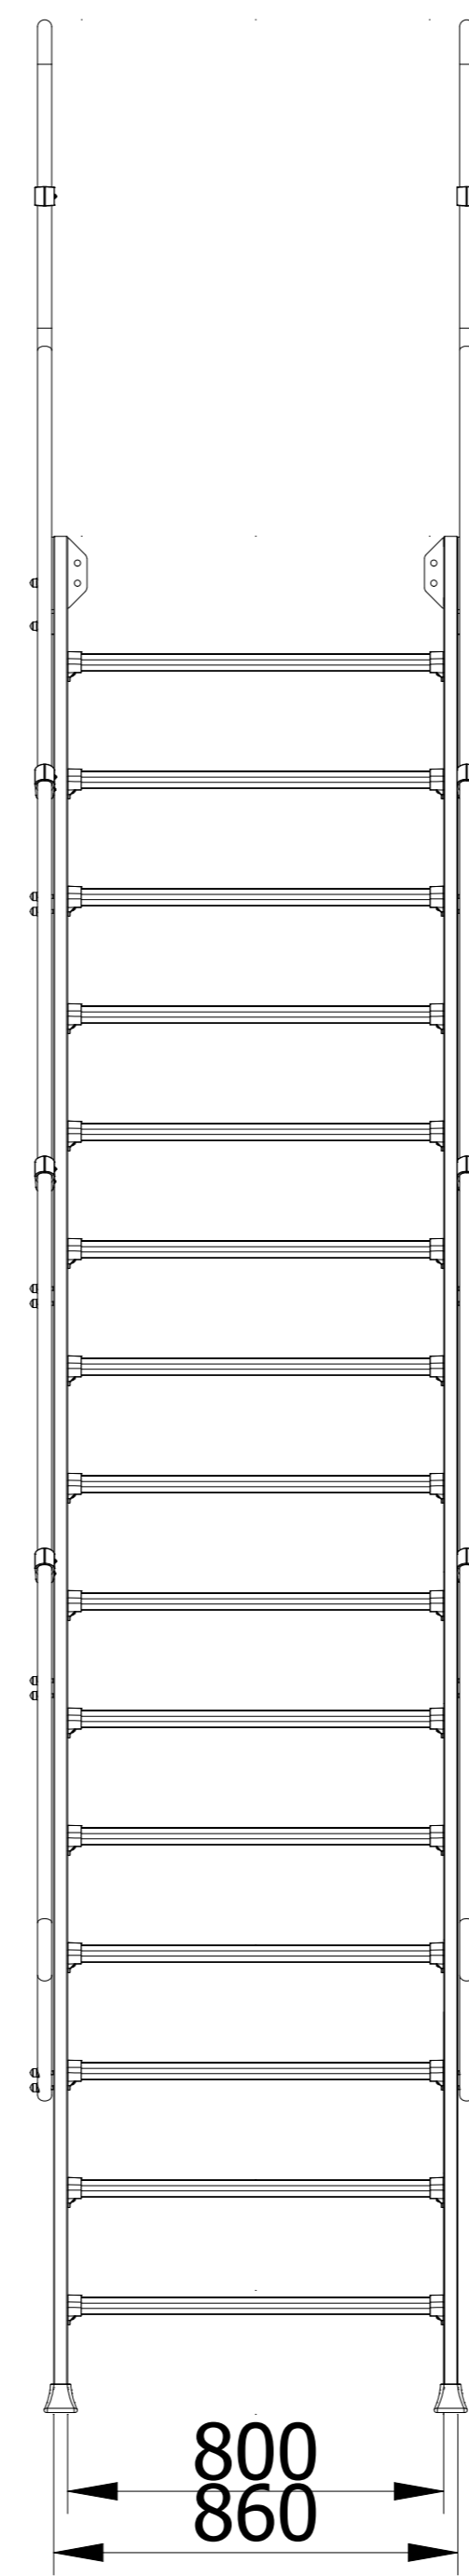

Part List	
No.	Part Name
1	180mm Aluminium step
2	90x30 Aluminium Main carrier profile
3	Ø30 Aluminium Handrail
4	Wall fixed bracket
5	Floor fixed bracket

TaLoad Capacity; 150kg

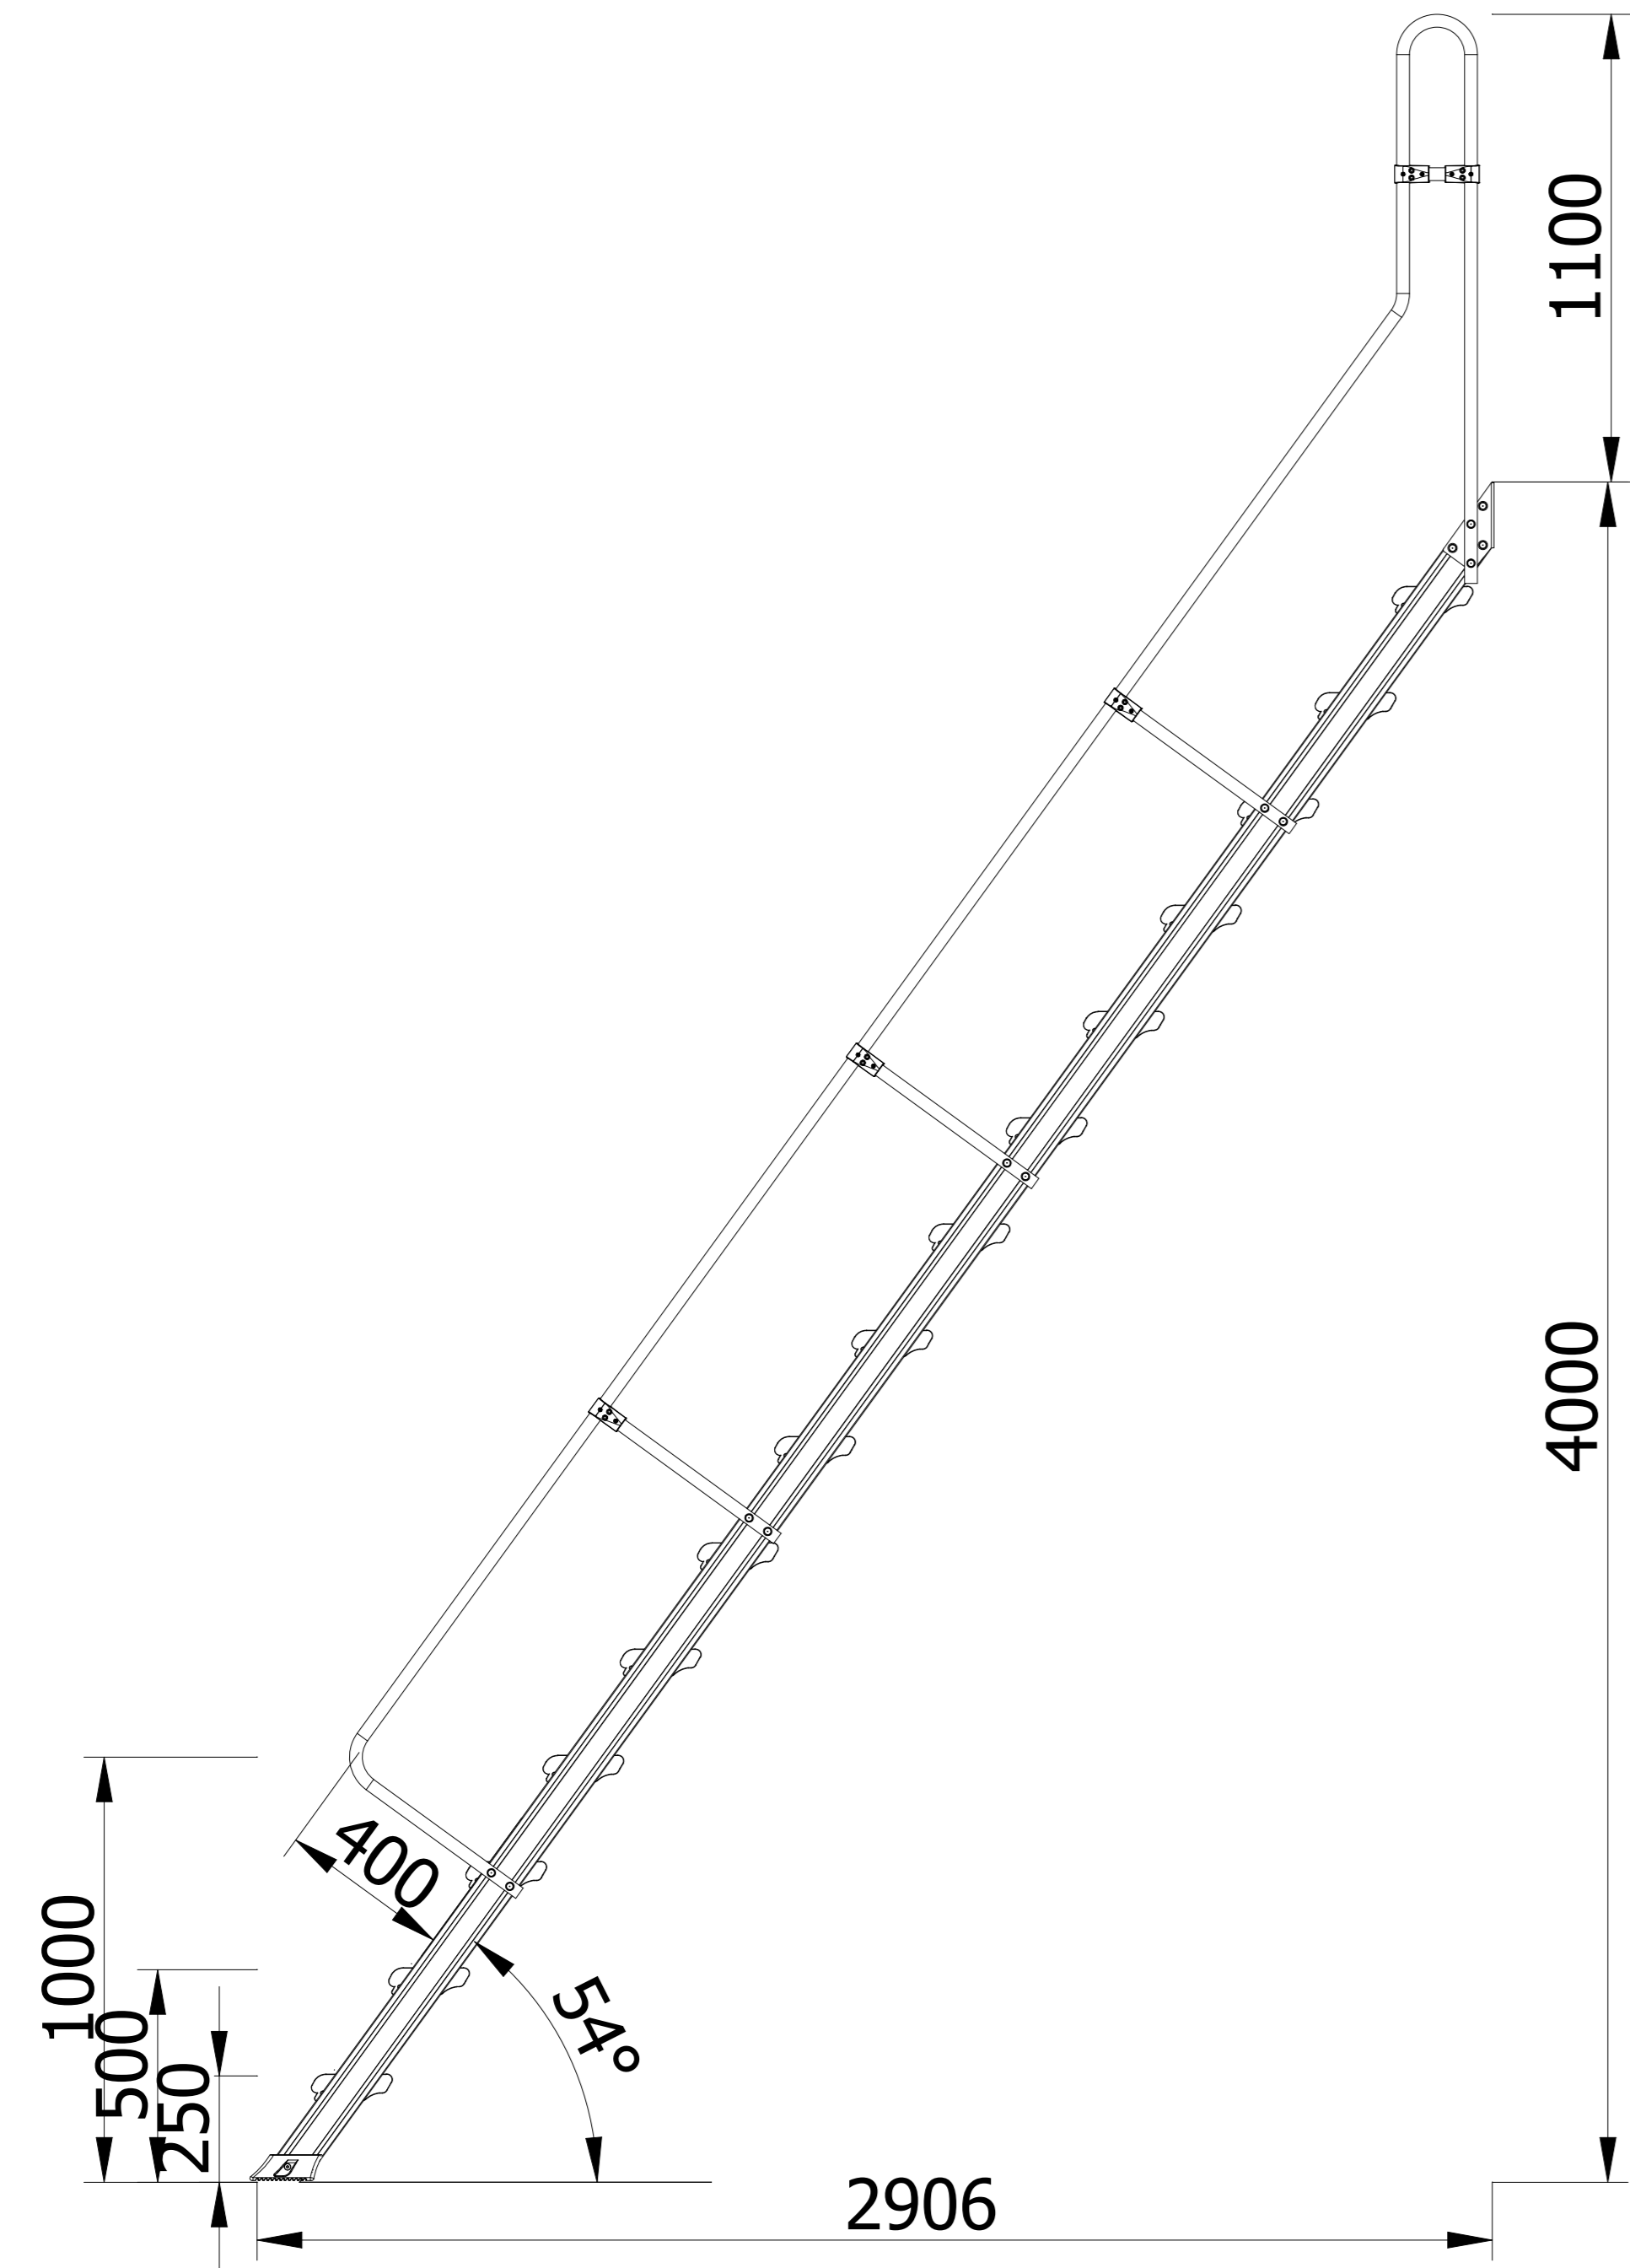

En: All dimensions in mm.

				Tol. Class	
		Date		12.12.2024	
Project		Finish		Page Num.	
				1-1	
Title		Product No		Weight	
For Quotation		24_107514_13		52,9 kg	
Drawing No		Rev No		1/1	
24_107514_13_000		0		A3	

16 15 14 13 12 11 10 9 8 7 6 5 4 3 2 1