

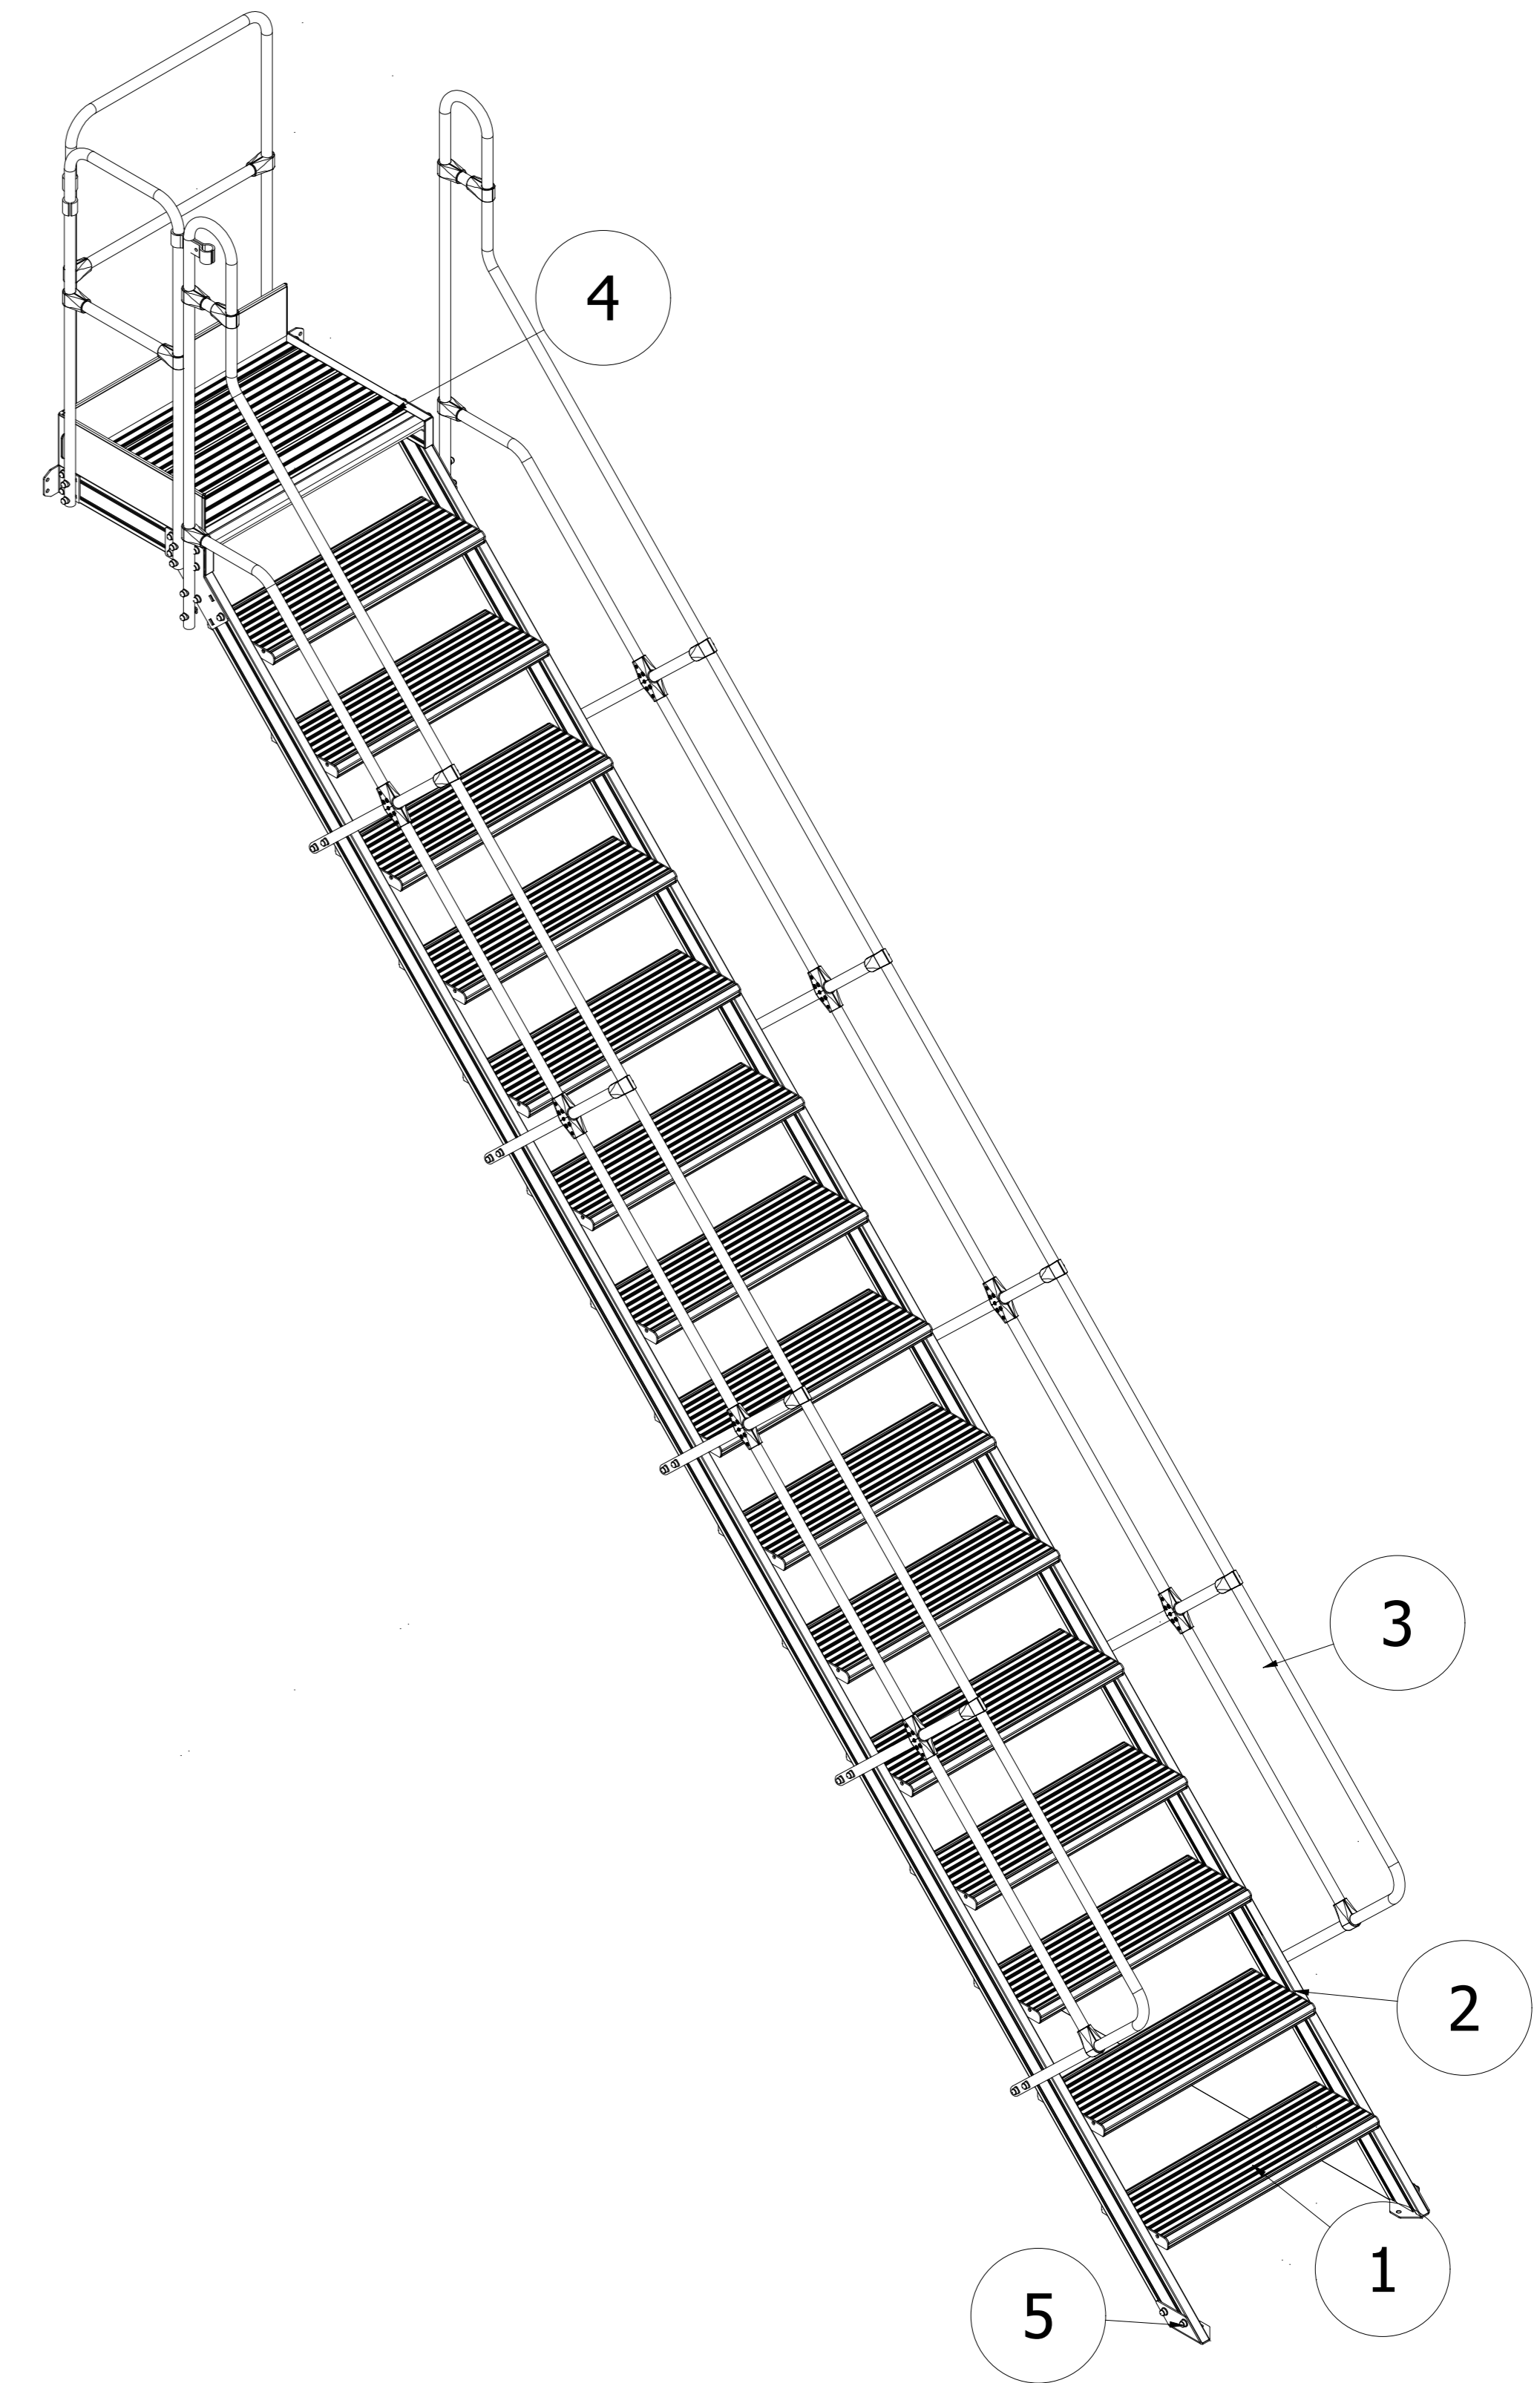


16 15 14 13 12 11 10 9 8 7 6 5 4 3 2 1

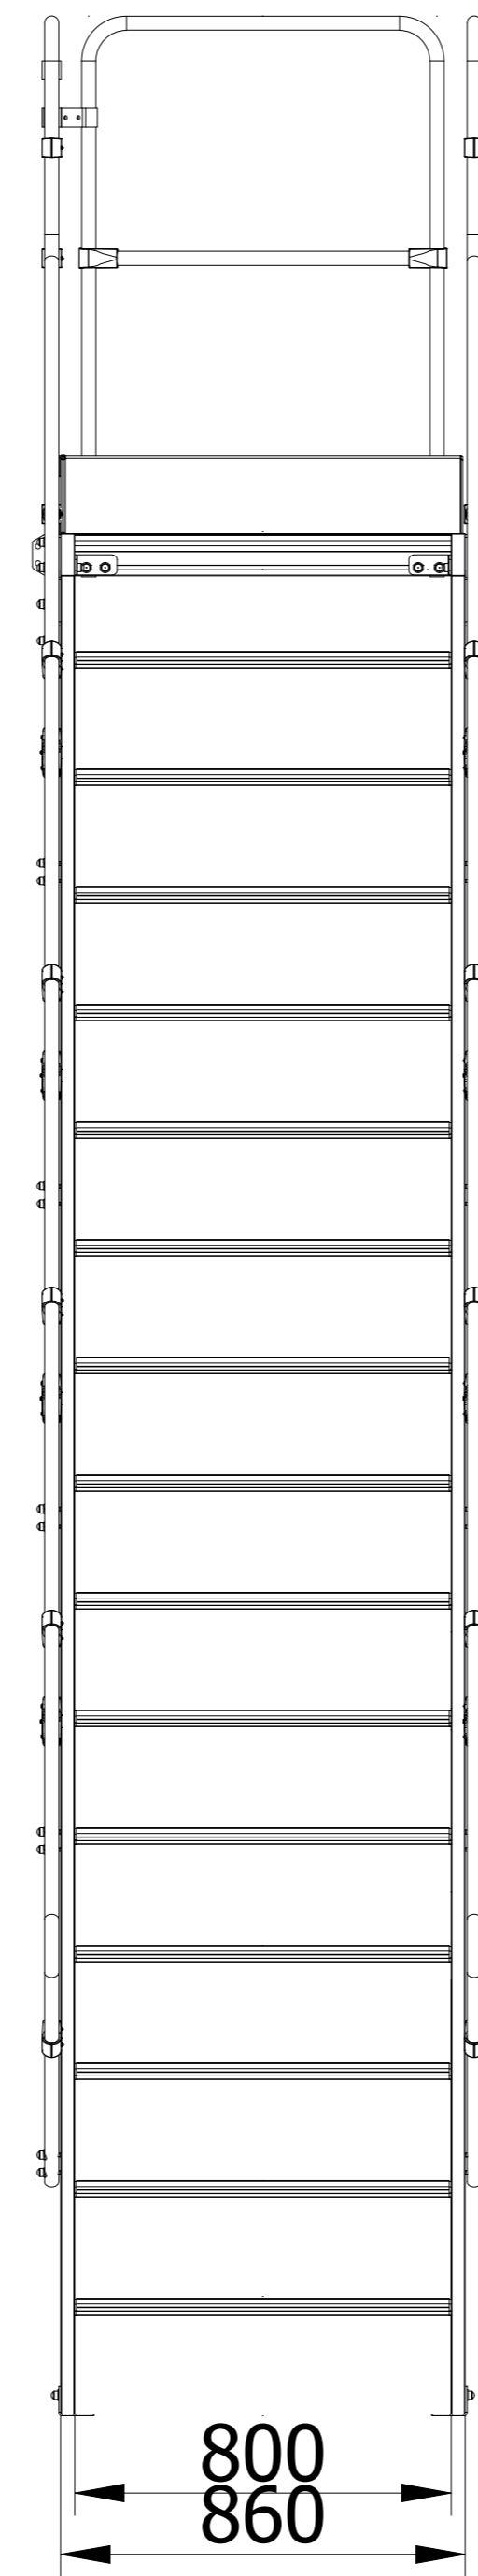

| Part List |                                      |
|-----------|--------------------------------------|
| No.       | Part Name                            |
| 1         | 250mm Aluminium step                 |
| 2         | 90x30 Aluminium Main carrier profile |
| 3         | Ø30 Aluminium Handrail               |
| 4         | Wall fixed bracket                   |
| 5         | Floor fixed bracket                  |

Load Capacity; 150kg

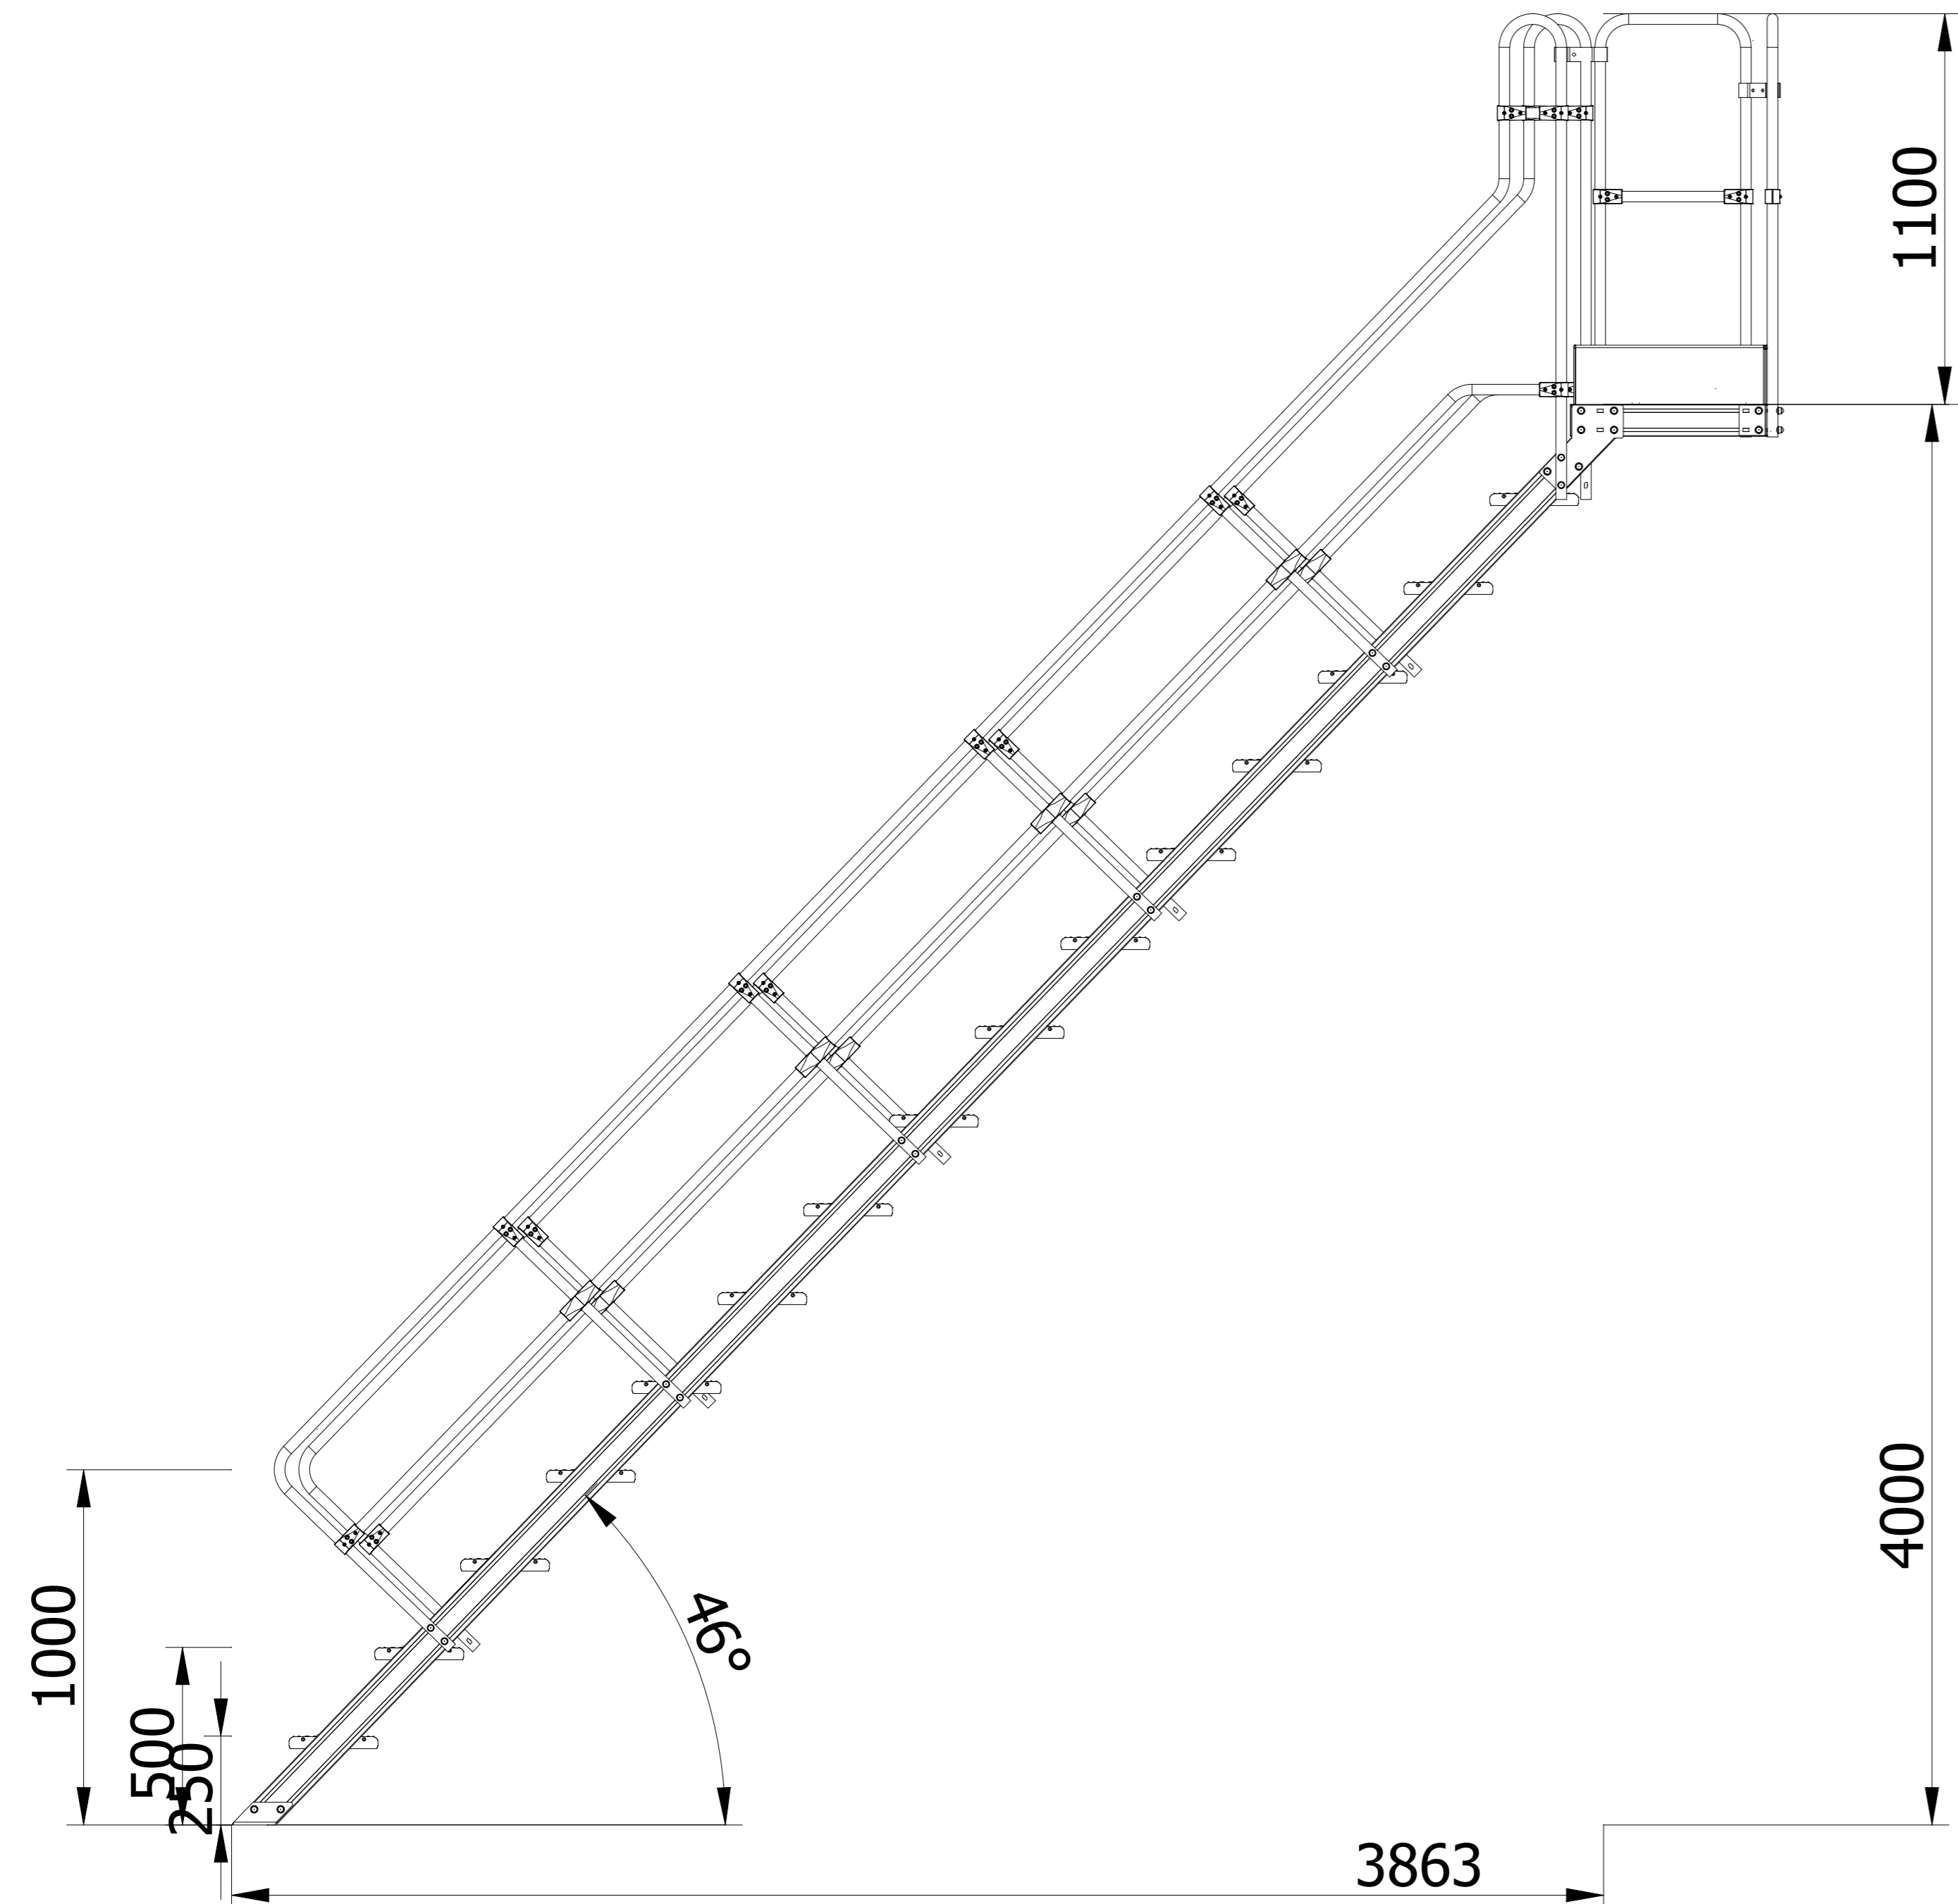

|                 |  |             |  |            |  |
|-----------------|--|-------------|--|------------|--|
|                 |  |             |  | Tol. Class |  |
|                 |  | Date        |  | 12.12.2024 |  |
| Project         |  | Finish      |  | Page Num.  |  |
|                 |  |             |  | 1-1        |  |
| Title           |  | Product No  |  | Weight     |  |
| For Quotation   |  | 24_107514_1 |  | 61,1 kg    |  |
| Drawing No      |  | Rev No      |  | 1/1 A3     |  |
| 24_107514_1_000 |  | 0           |  |            |  |

16 15 14 13 12 11 10 9 8 7 6 5 4 3 2 1